


# Fence Plan without Lights

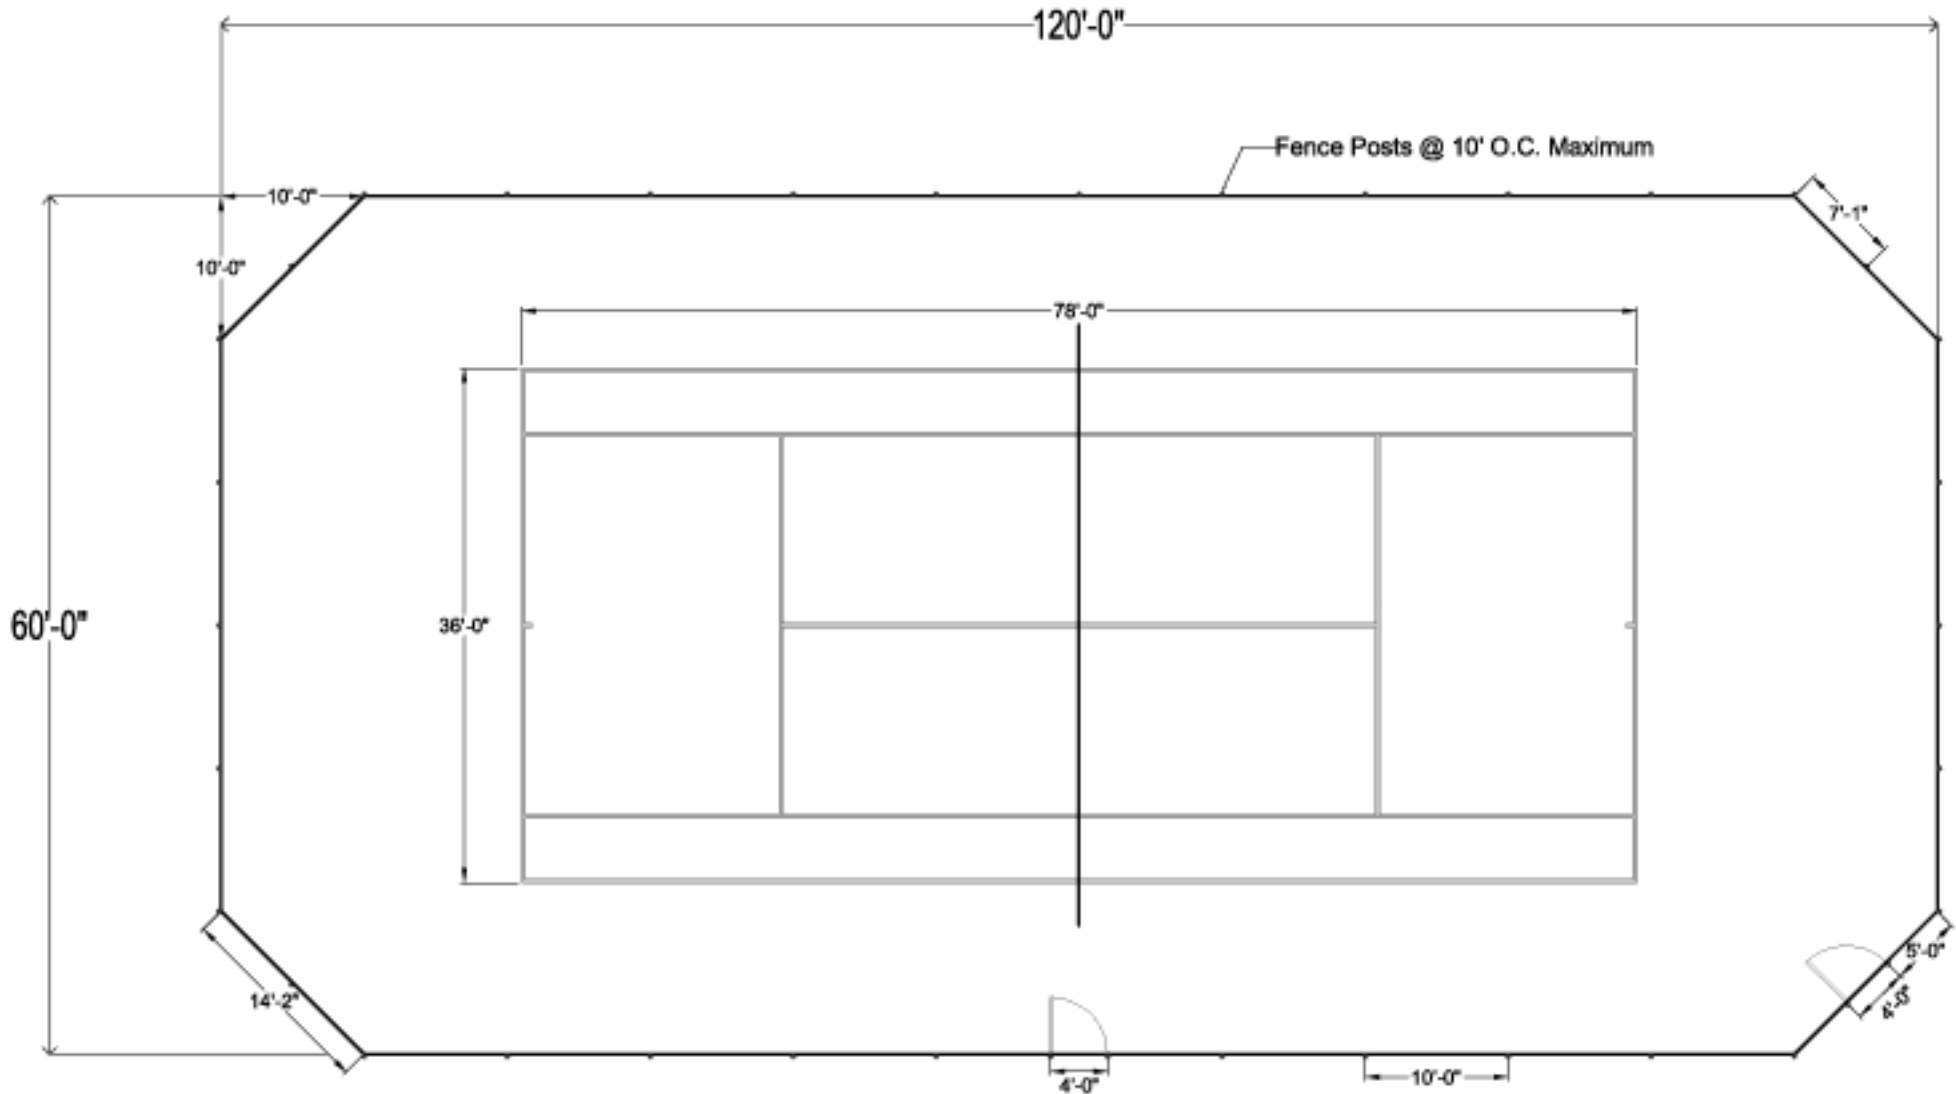

**Zaino Tennis Courts, Inc.**  
950 N. Batavia Street  
Orange, Ca 92867  
(714)744-1885

Richard Zaino  
richard@zainotennis.com  
www.Zainotennis.com

Title:  
Date: 3/20/2007  
Drawn By: Westin Gaudet    Scale:

Notes:  
Drawing  
# ZTC- TCO