


# Tennis Court Fence Post Detail

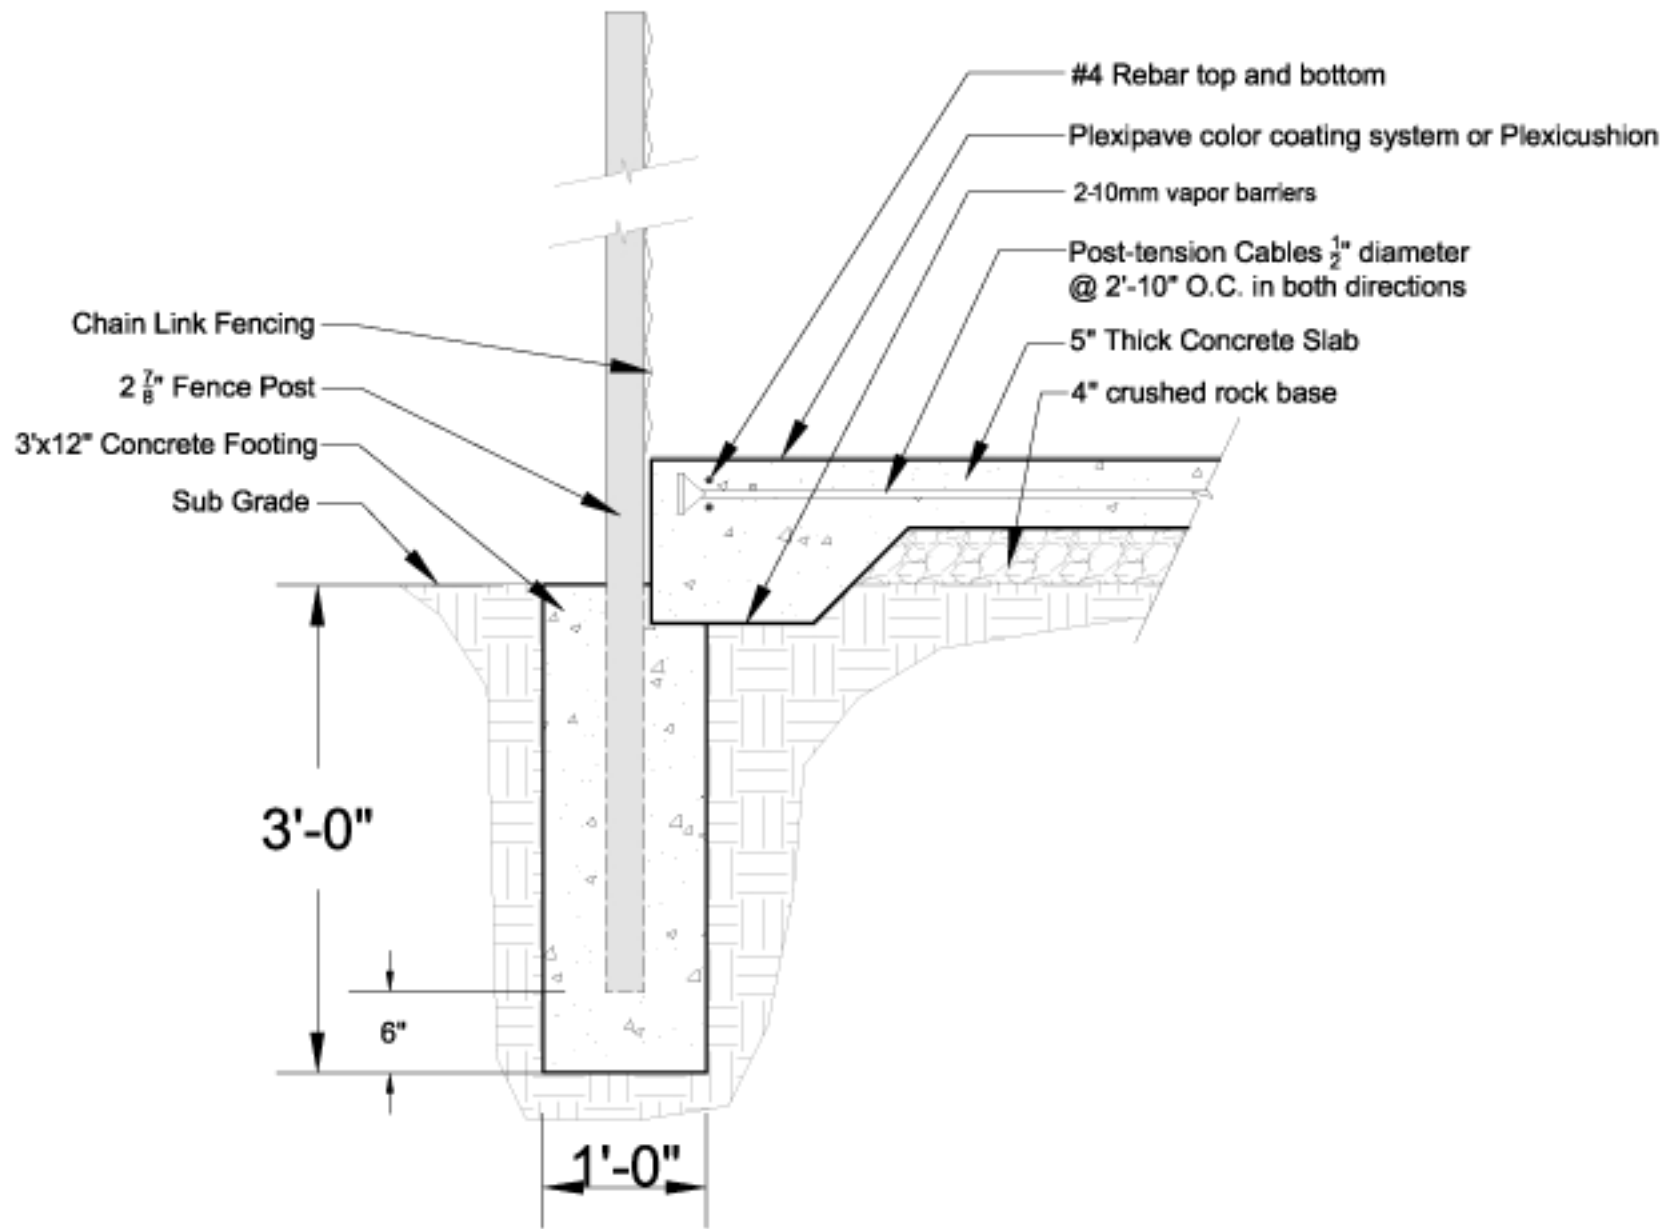

**Zaino Tennis Courts, Inc.**  
950 N. Batavia Street  
Orange, Ca 92867  
(714)744-1885

Richard Zaino  
richard@zainotennis.com  
www.Zainotennis.com

Title: Tennis Court Fence Post Detail  
Date: 3/30/2007  
Drawn By: Westin Gaudet Scale: None

Notes:

Drawing  
# ZTC- FP