


Post-Tension Slab Detail

Tennis Court-thickened Edge Slab

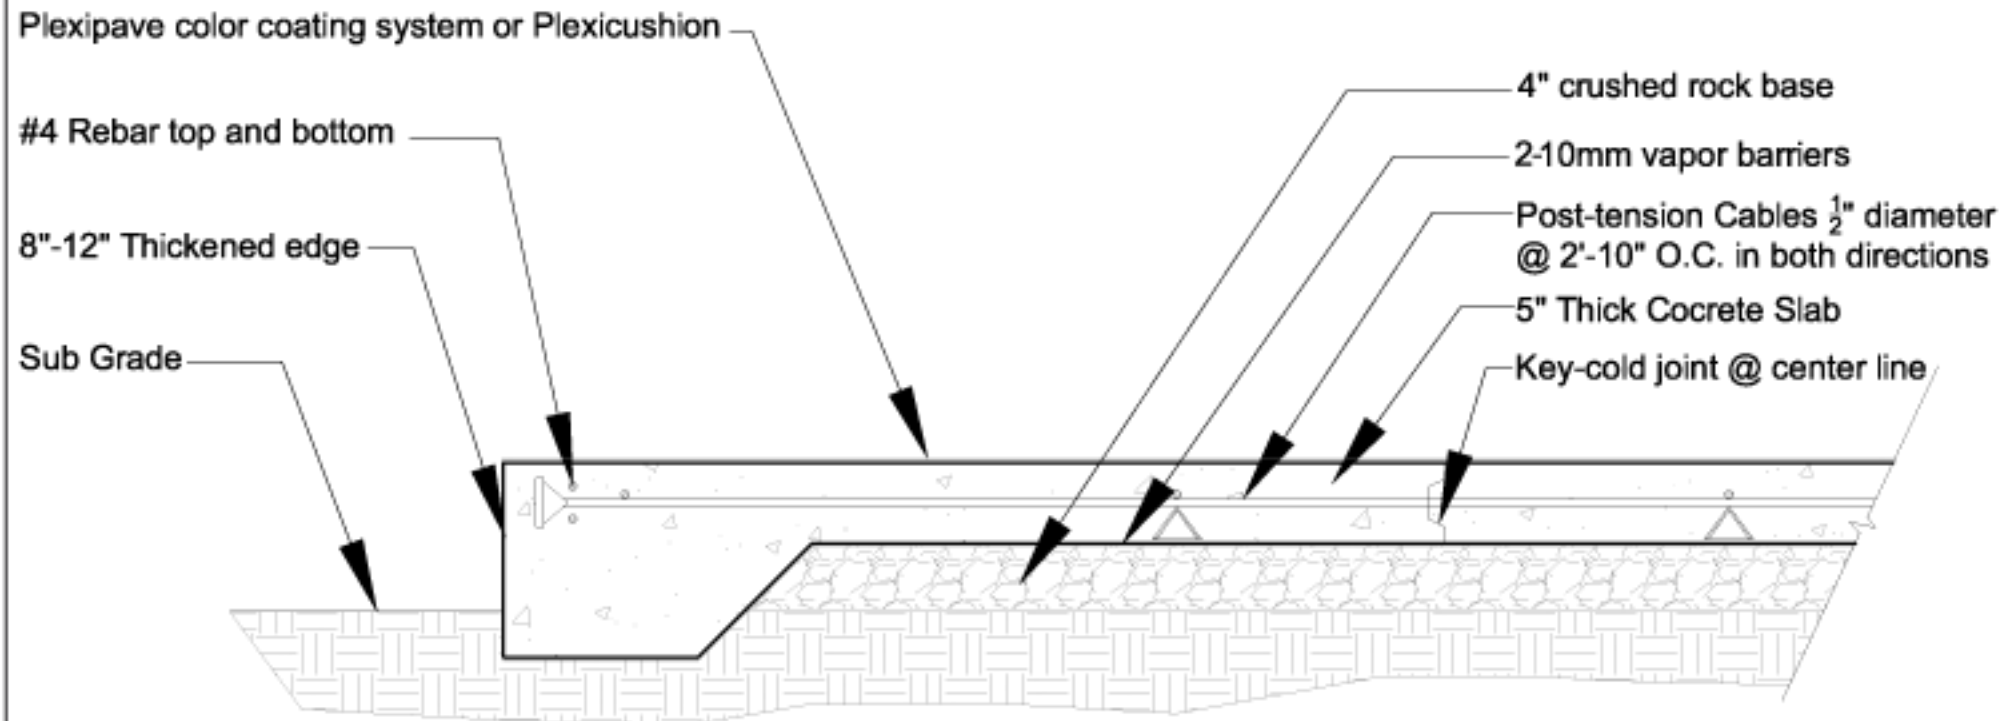

Zaino Tennis Courts, Inc.
950 N. Batavia Street
Orange, Ca 92867
(714)744-1885

Richard Zaino
richard@zainotennis.com
www.Zainotennis.com

Title: Post-Tension Slab Detail
Date: 3/20/2007
Drawn By: Westin Gaudet Scale: None

Notes:

Drawing
#ZTC- PT1