


# Tennis Court Fence

with Lights

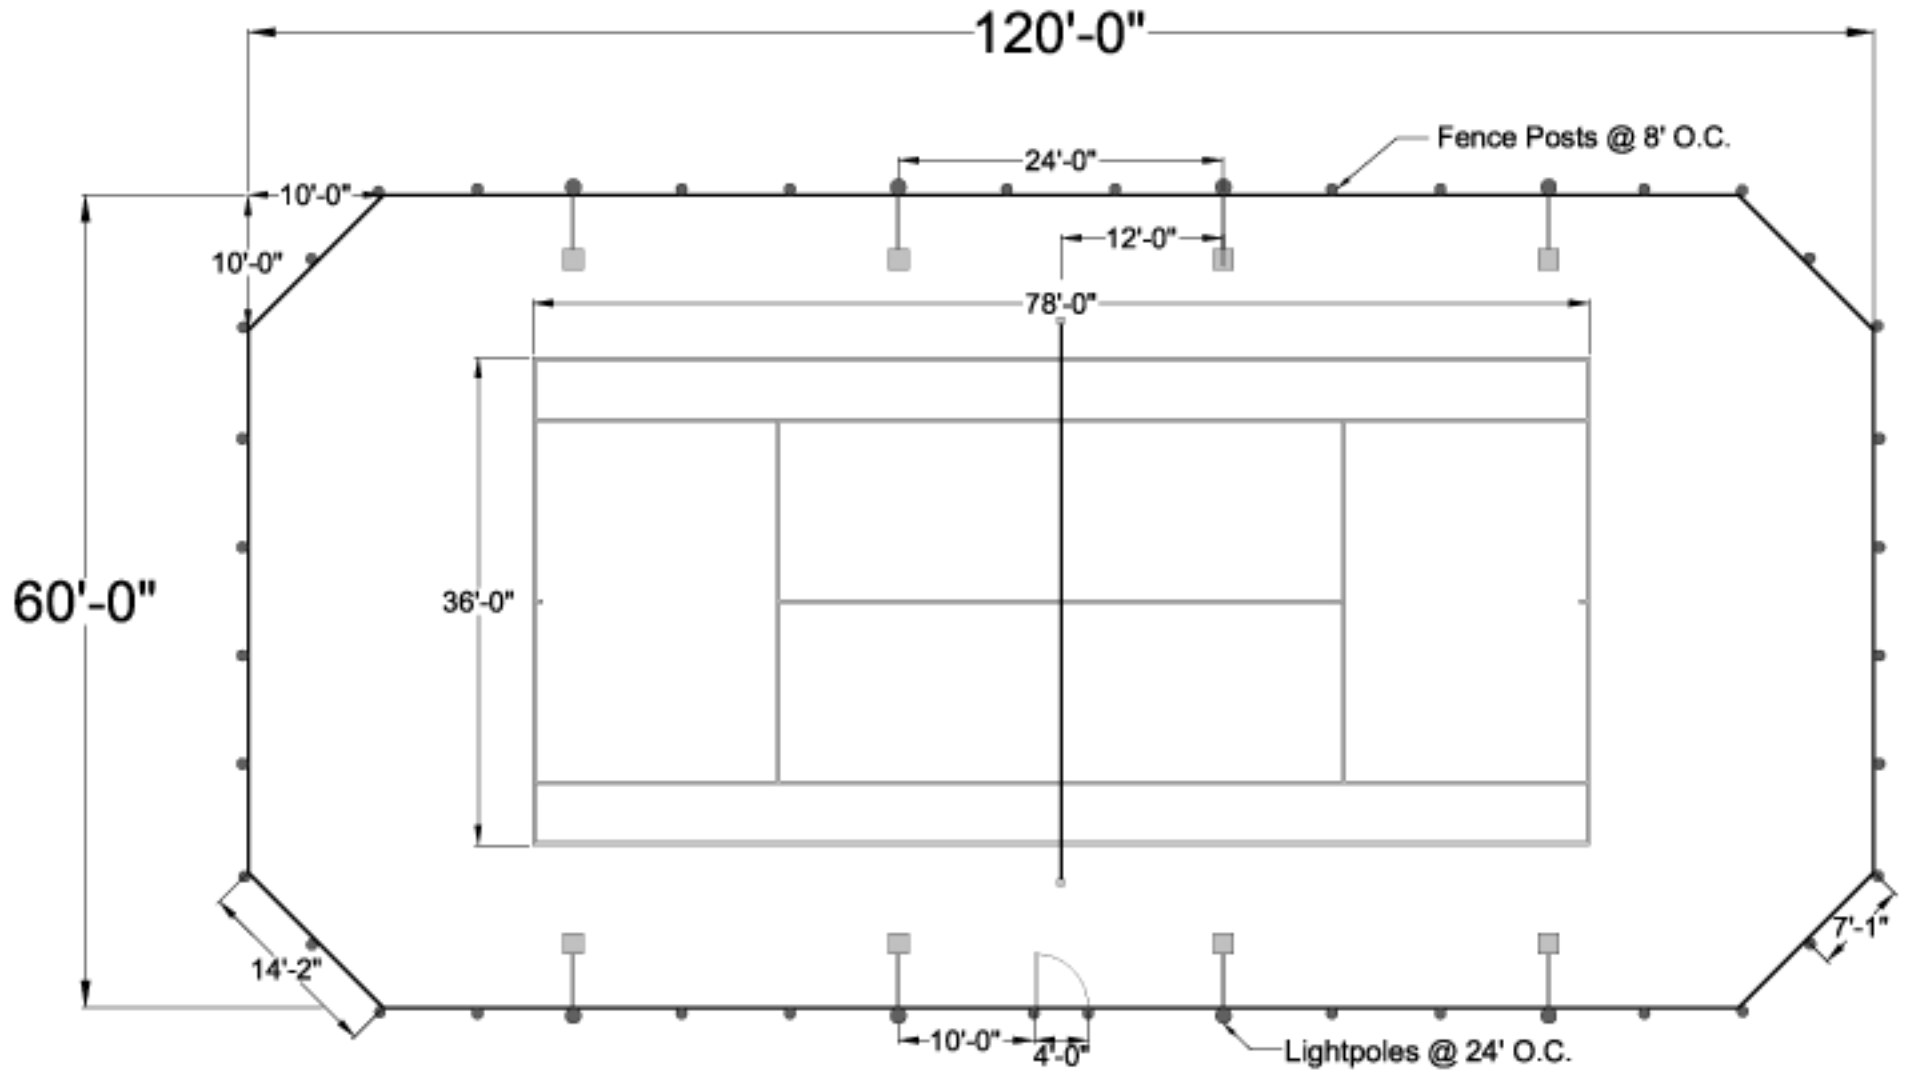

**Zaino Tennis Courts, Inc.**  
 950 N. Batavia Street  
 Orange, Ca 92867  
 (714)744-1885

Richard Zaino  
 richard@zainotennis.com  
 www.Zainotennis.com

Title: Tennis Court Fence with Lights  
 Date: 3/20/2007  
 Drawn By: Westin Gaudet Scale: None

Notes:

Drawing  
 # ZTC- TLC